


# Misura Design

Kunde **114 Kulturatelier-U4**  
 Objekt **487 Unionstr. 4**  
 Plan Nr. **002 Möblierung A**

Mst. 1:50  
 Dat. 24.12.2015 / hu  
 Rev.

Forchstrasse 225  
 Tel. 043 488 40 88  
 www.misuradesign.ch

8032 Zürich  
 Fax 043 488 40 89  
 info@misuradesign.ch

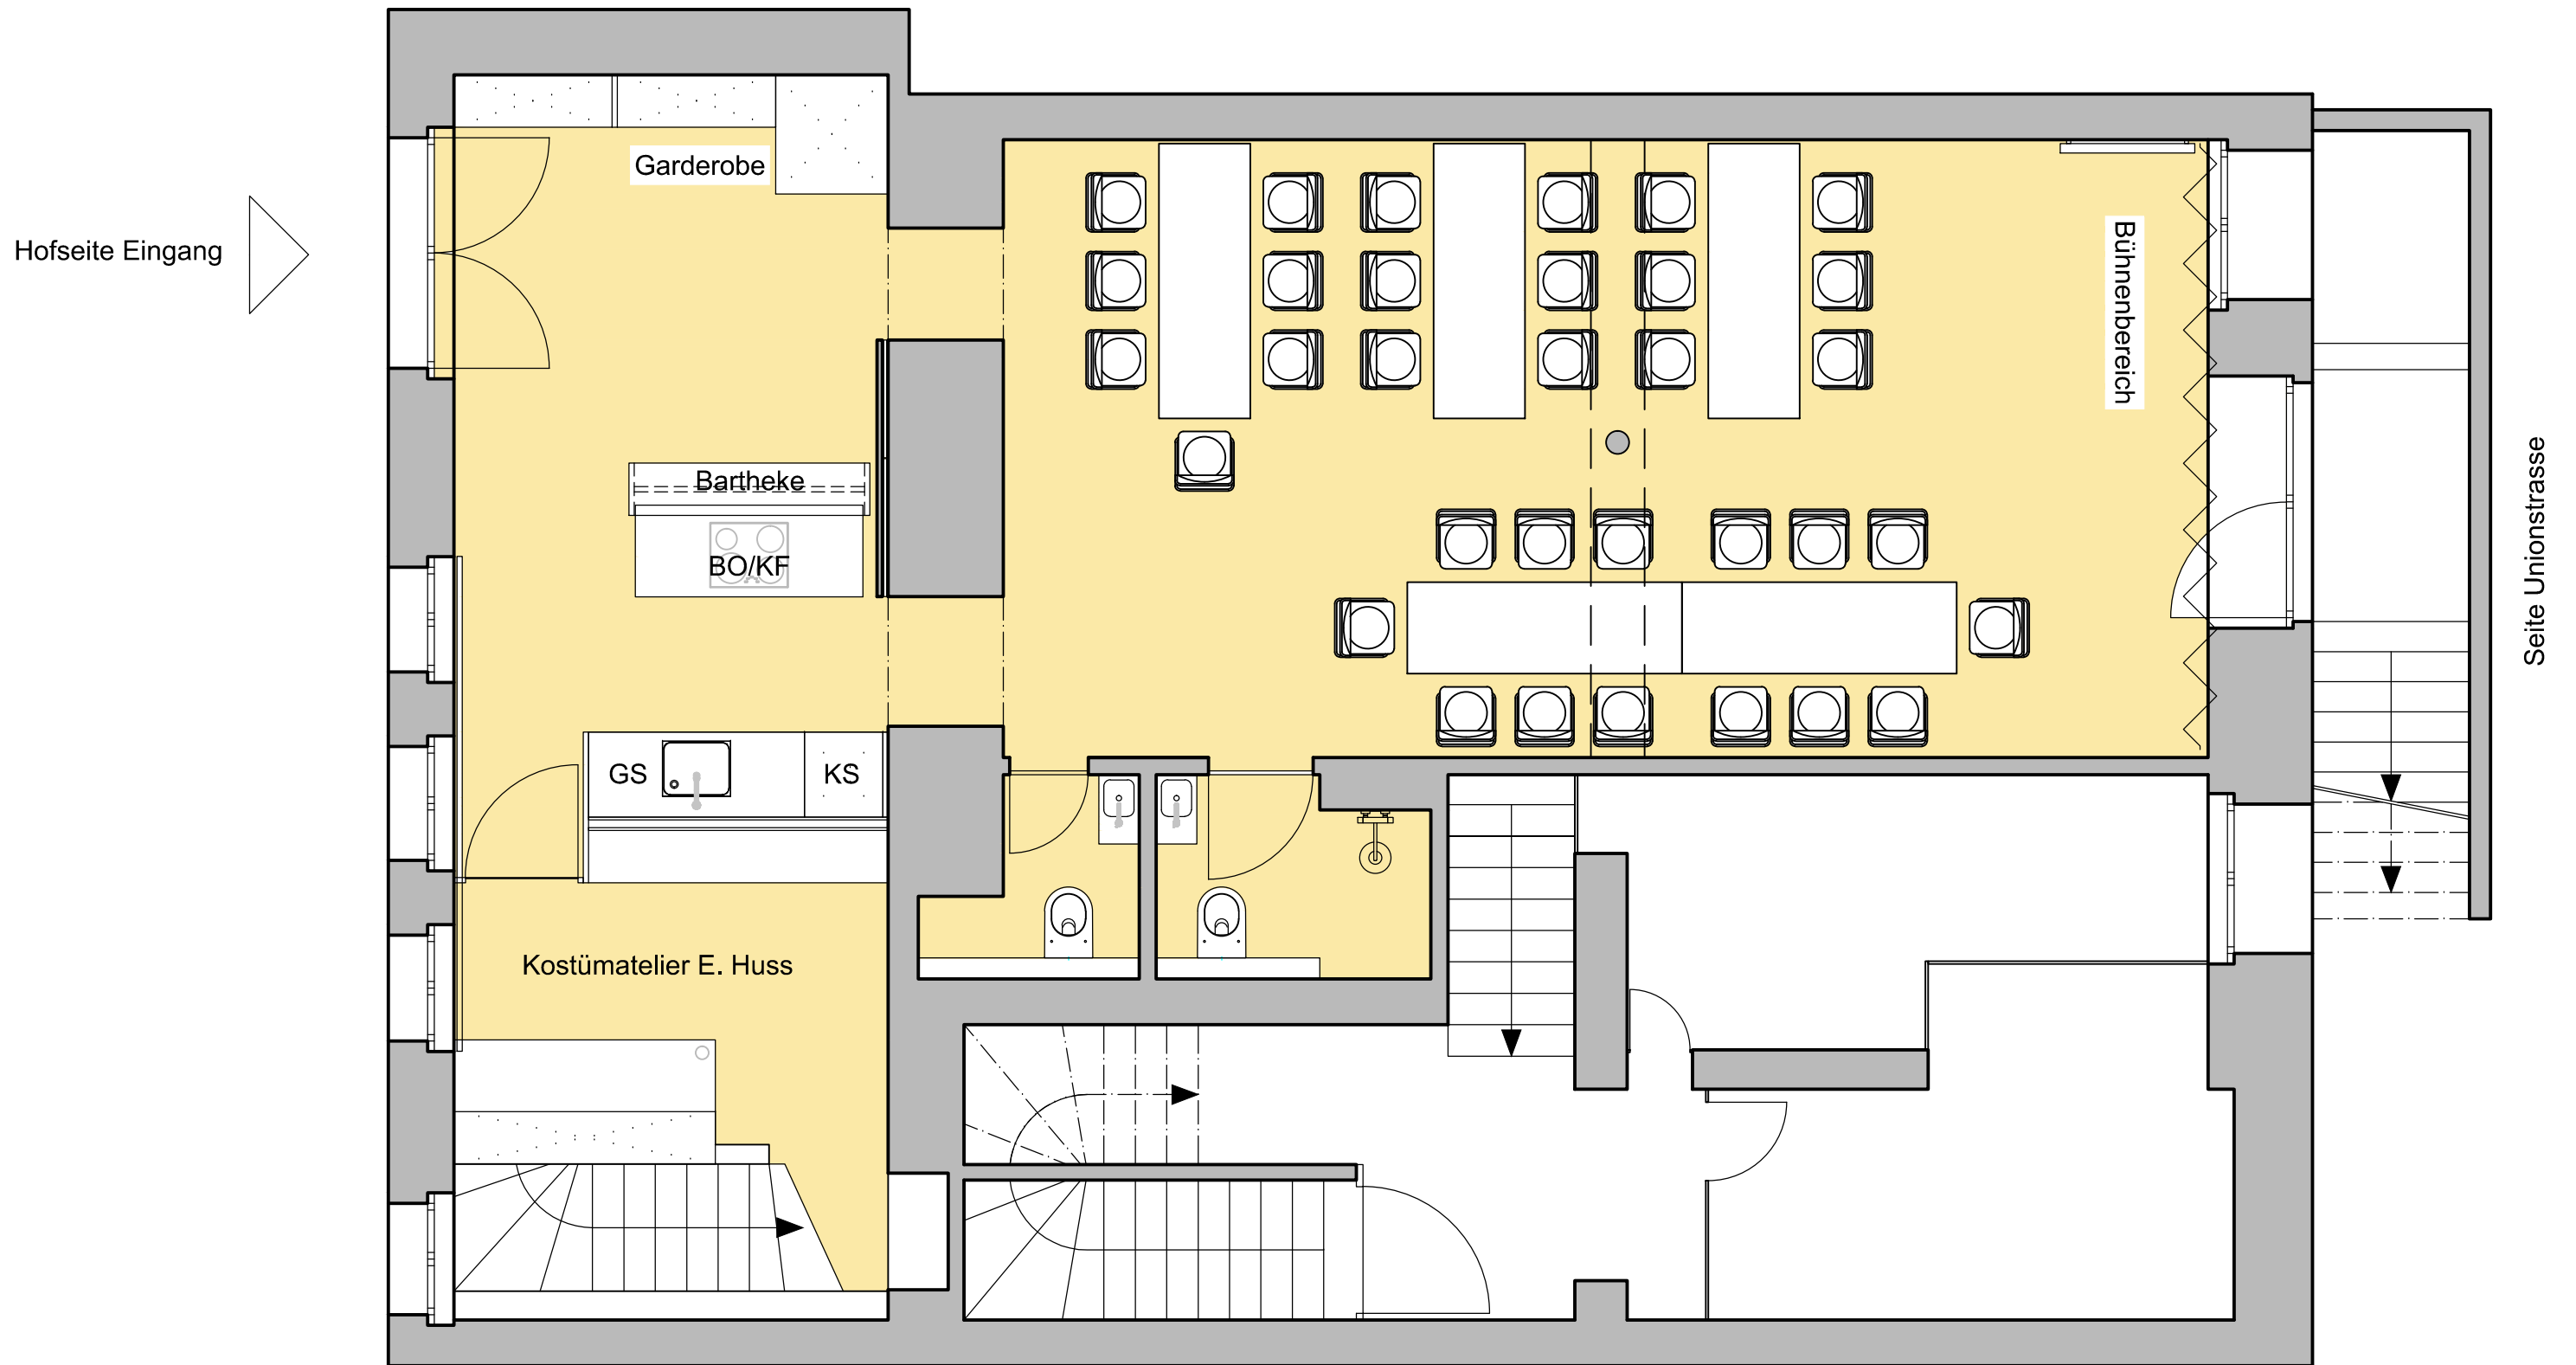

# Misura Design

Kunde <b>114</b>	<b>Kulturatelier-U4</b>	Mst. 1:50	Forchstrasse 225	8032 Zürich
Objekt <b>487</b>	<b>Unionstr. 4</b>	Dat. 24.12.2015 / hu	Tel. 043 488 40 88	Fax 043 488 40 89
Plan Nr. <b>003</b>	<b>Möbliering B</b>	Rev.	www.misuradesign.ch	info@misuradesign.ch